


VILLA BEACH

MAYAN SUNRISE

Notes:

Scale 1/4" = 1'-0"

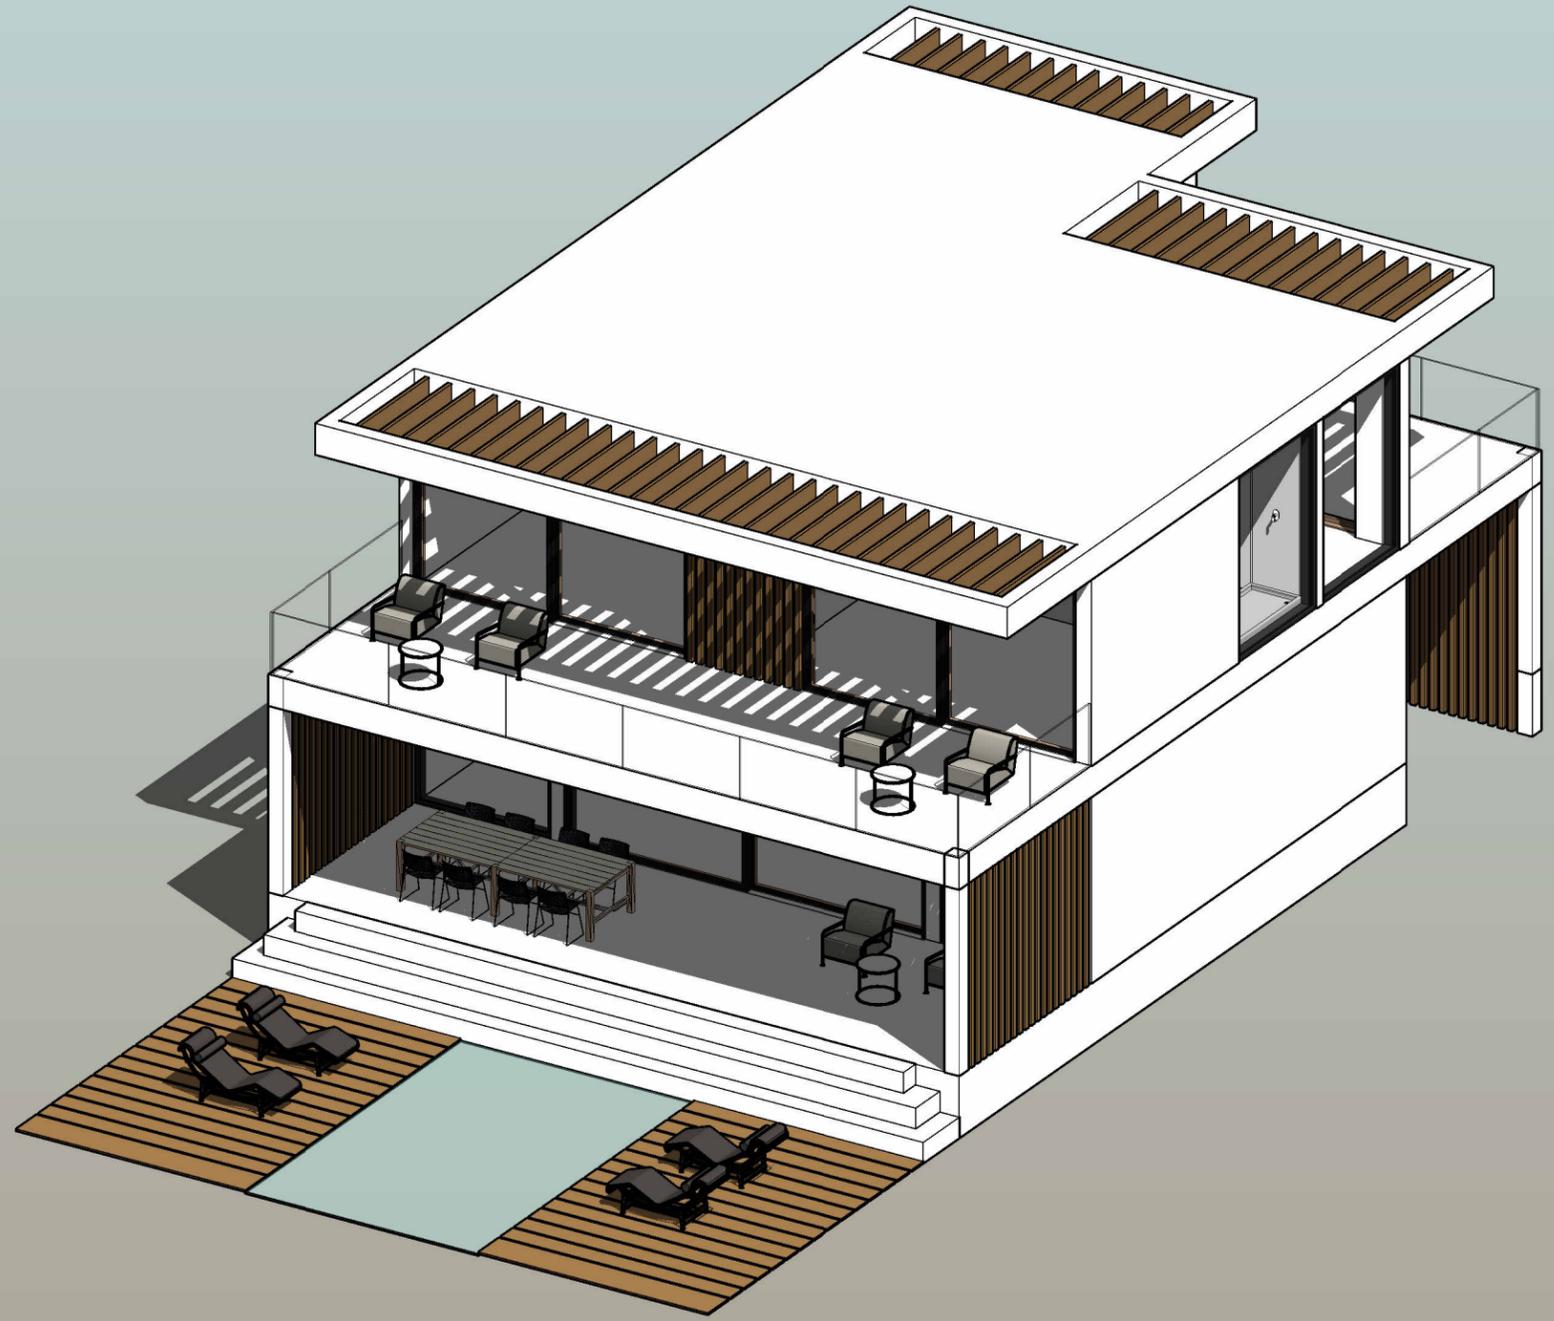

PROJECT:

ADDRESS:

CLIENT:

Client Name

ARCHITECT:
Jovi Caribbean Properties
2 Main Street South,
Placencia,
Belize

CONTENT:

A101

COVER SHEET

PLANS:





DATE:


09.12.2023

VERSION:


01

Sheet List	
Sheet Number	Sheet Name
A101	COVER SHEET
A102	1ST FLOOR PLAN & 2ND FLOOR PLAN
A103	1ST FLOOR PLAN & 2ND FLOOR PLAN
A104	ELEVATIONS
A105	SECTIONS
A106	3D VIEWS
A107	3D VIEWS

 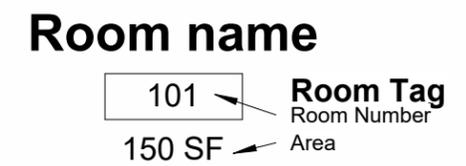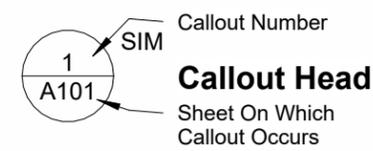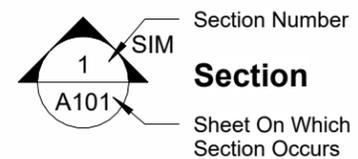

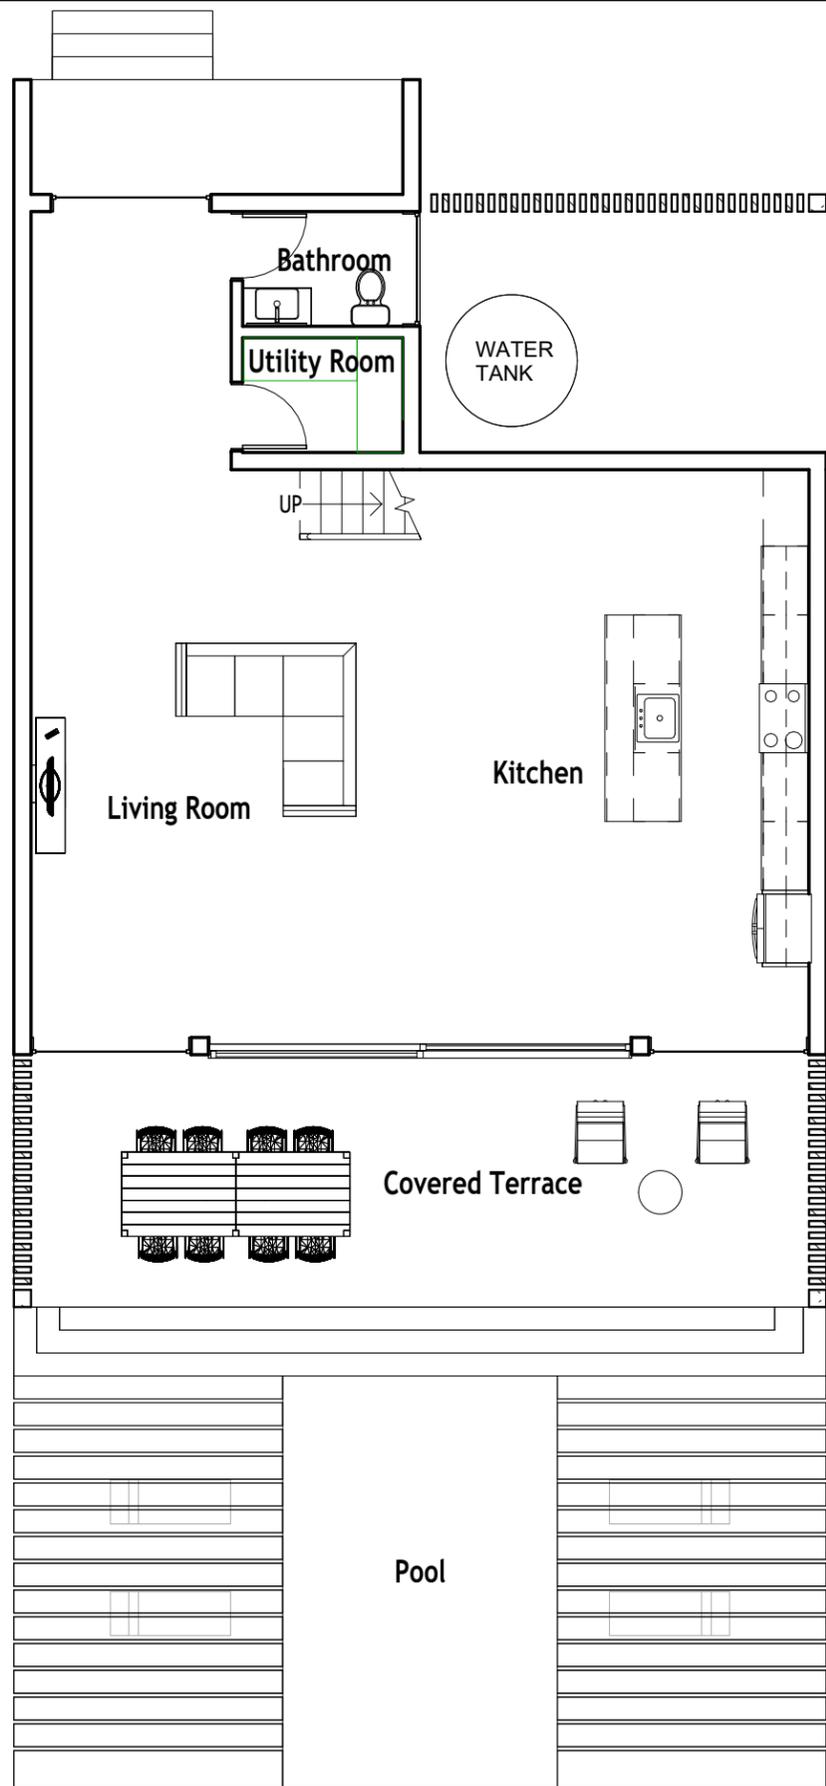

1 1 Floor
1/8" = 1'-0"

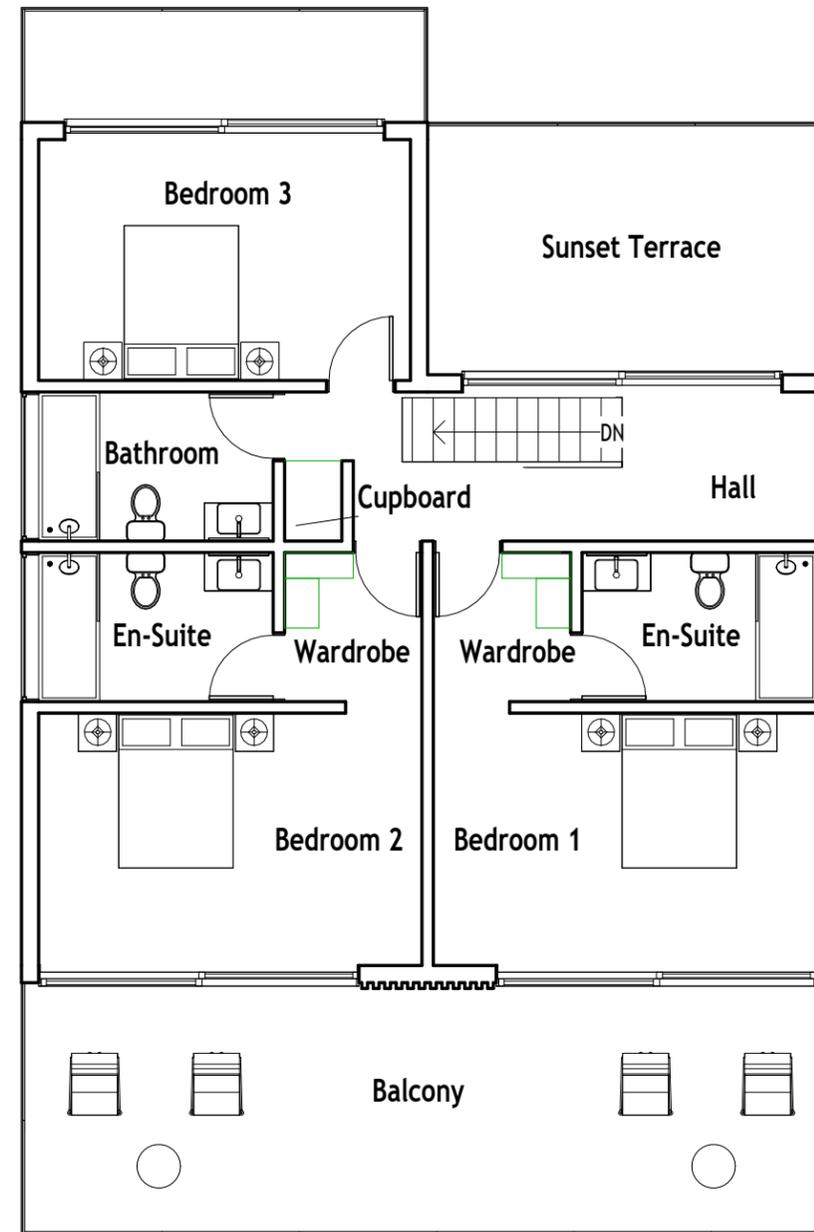

2 2 Floor Copy 1
1/8" = 1'-0"

VILLA BEACH

MAYAN SUNRISE

Notes:

Scale 1/8" = 1'-0"



PROJECT:

ADDRESS:

CLIENT:

Client Name

ARCHITECT:

Jovi Caribbean Properties
2 Main Street South,
Placencia,
Belize

CONTENT:

A102

1ST FLOOR PLAN & 2ND FLOOR PLAN

PLANS:

DATE:

09.12.2023

VERSION:

01

VILLA BEACH

MAYAN SUNRISE

Notes:

Scale 1/8" = 1'-0"



PROJECT:

ADDRESS:

CLIENT:

Client Name

ARCHITECT:
Jovi Caribbean Properties
2 Main Street South,
Placencia,
Belize

CONTENT:
A103





1ST FLOOR PLAN & 2ND FLOOR PLAN

PLANS:

DATE:
09.12.2023

VERSION:

01

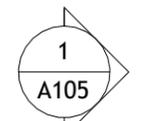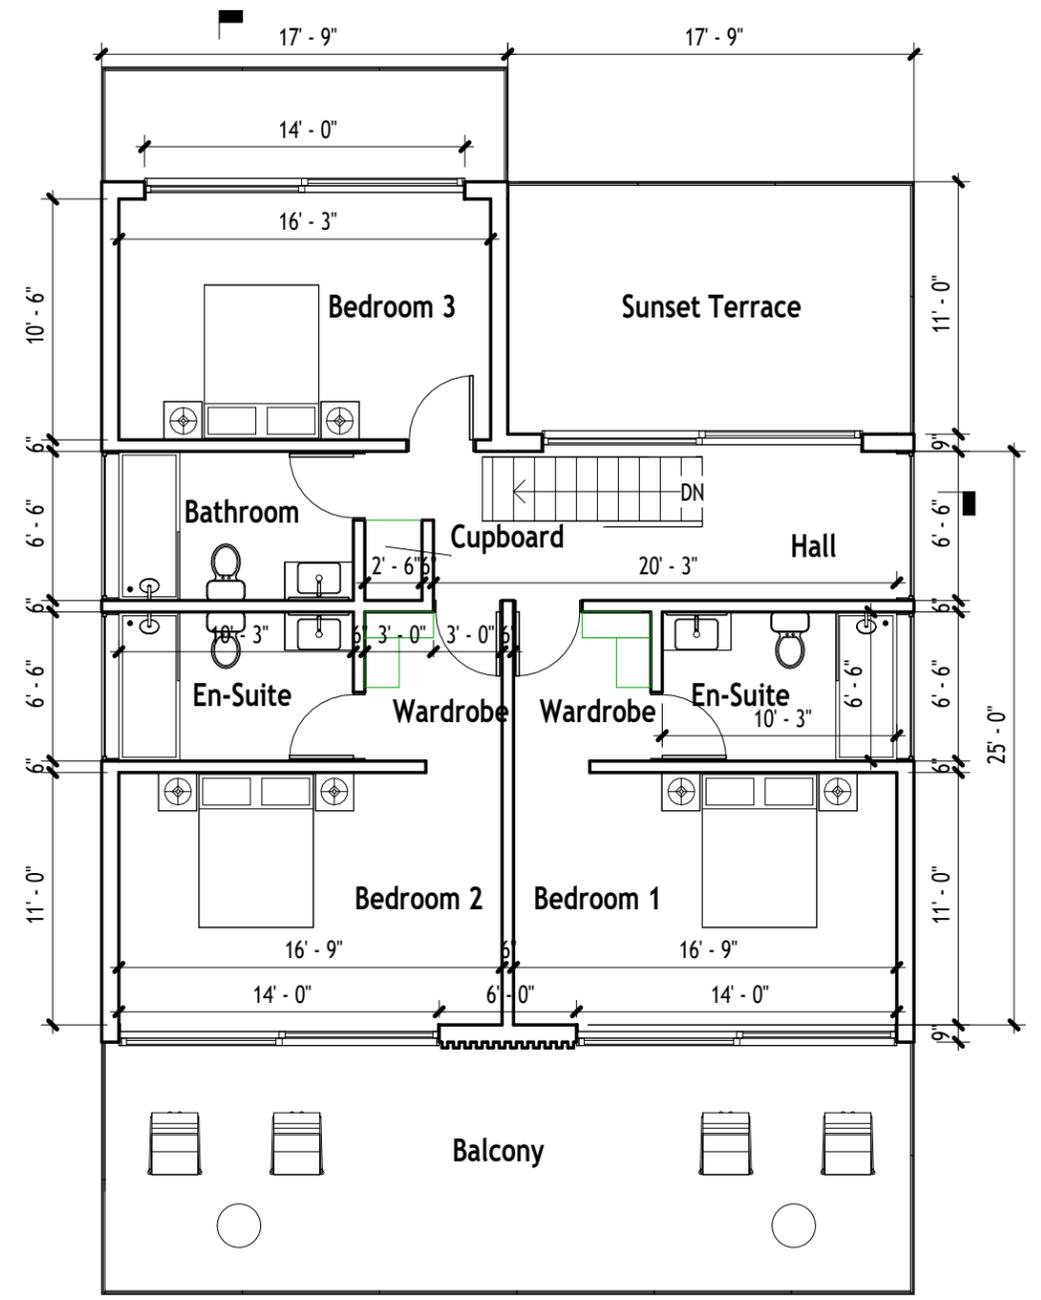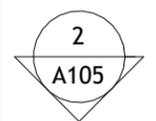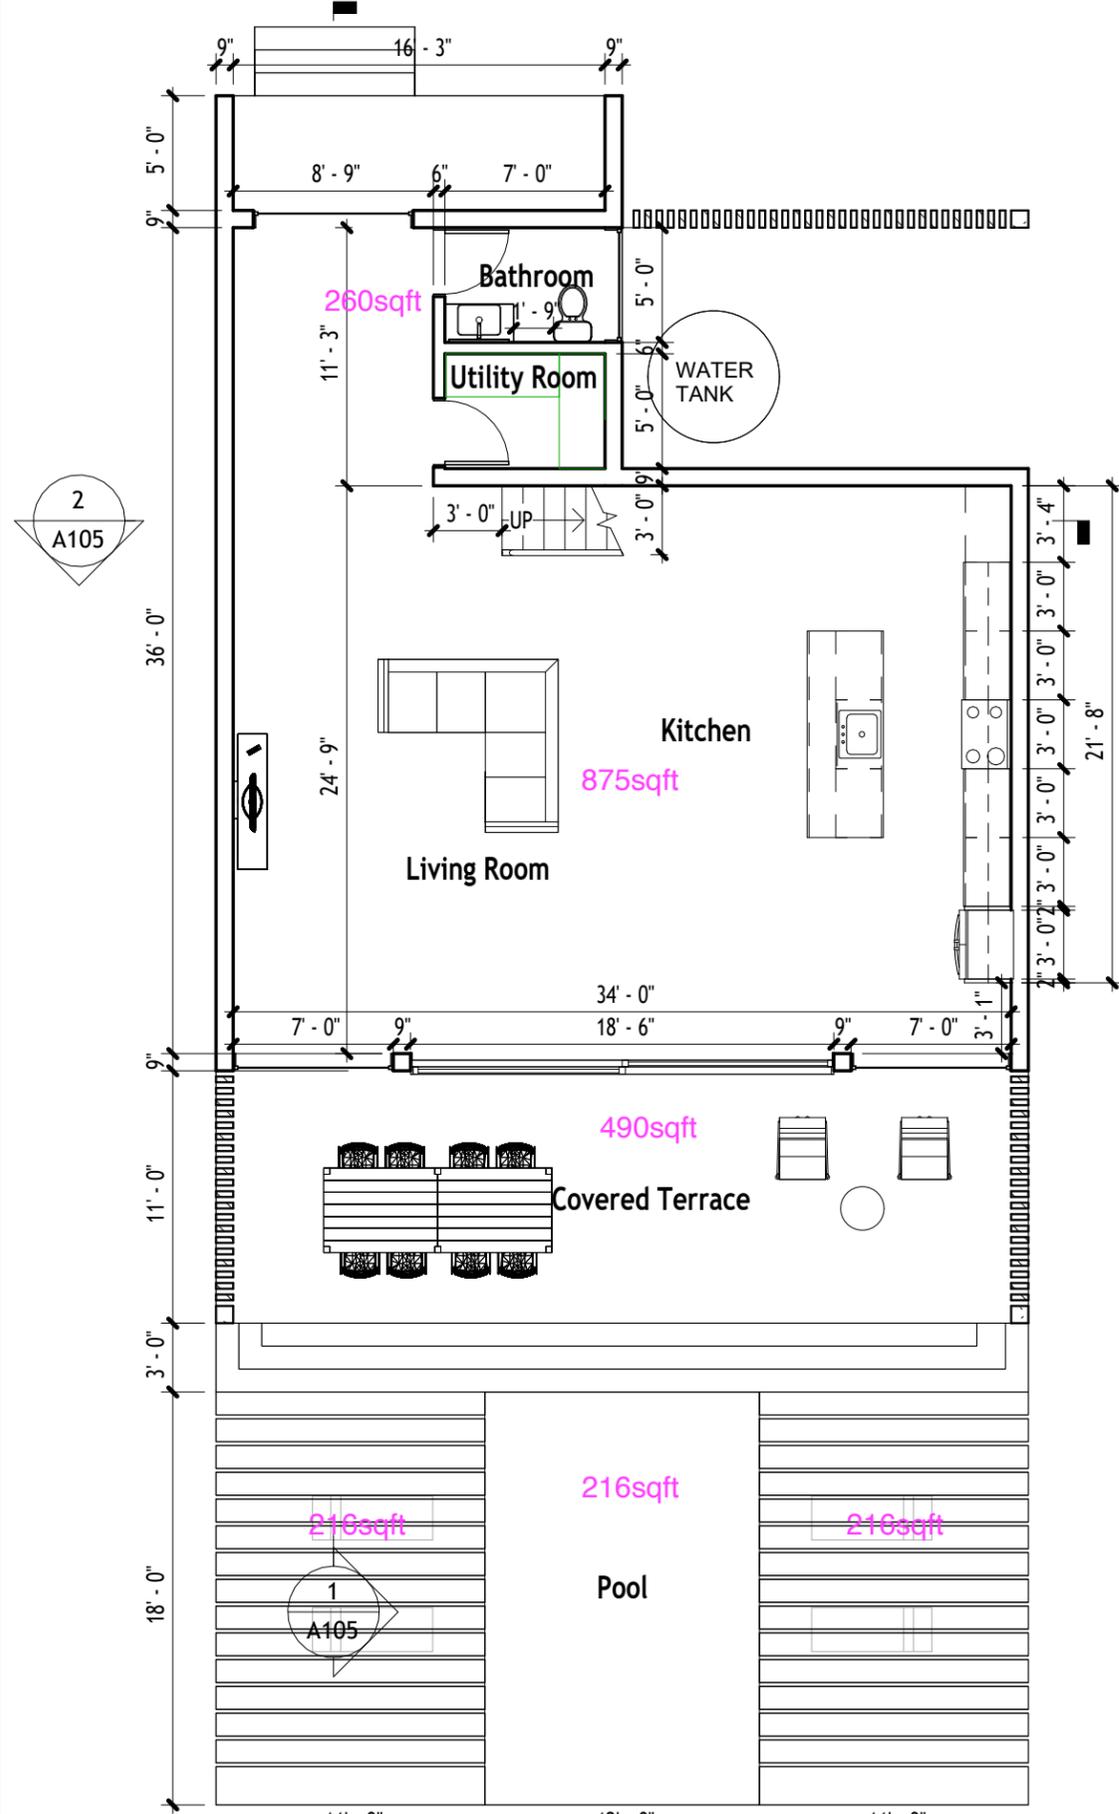


1 Floor
1/8" = 1'-0"


2 Floor
1/8" = 1'-0"




1 FRONT ELEVATION
1/8" = 1'-0"

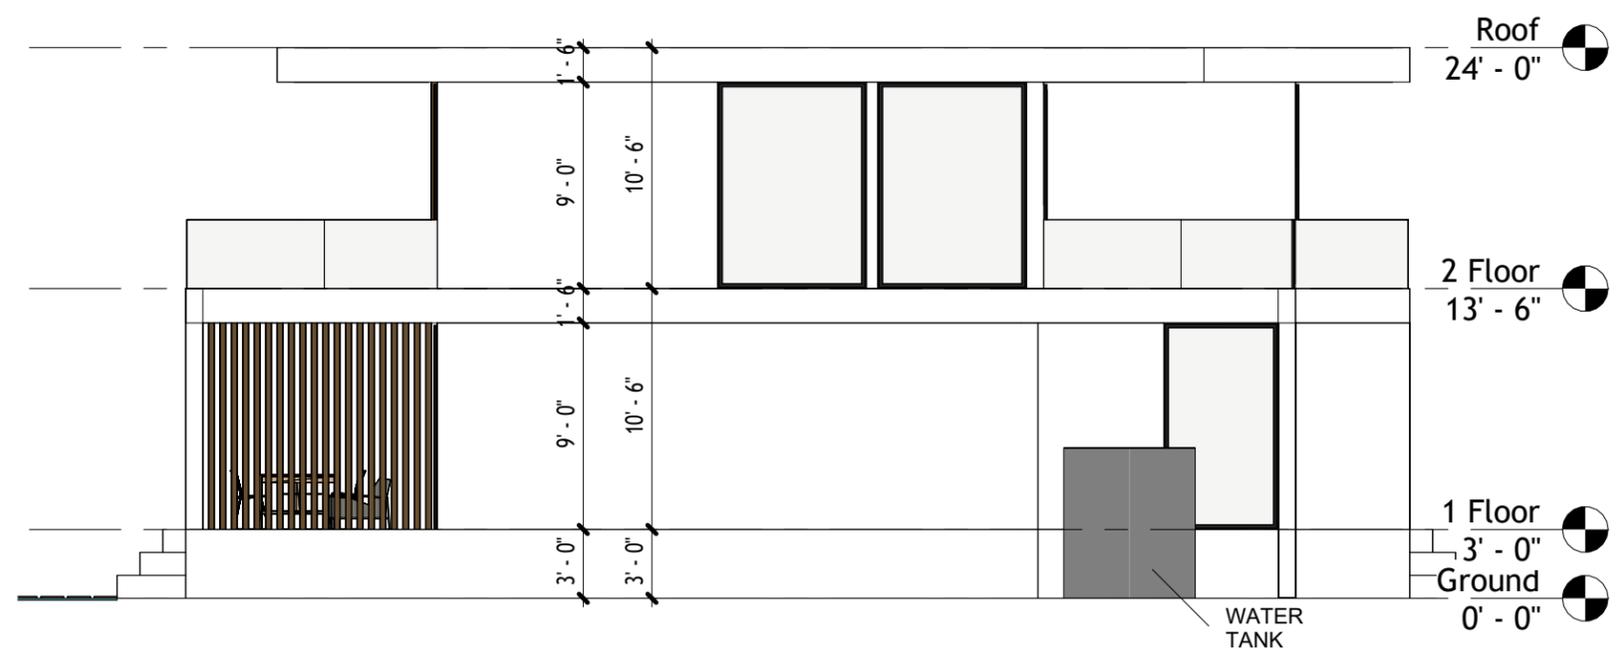

2 SIDE 1 ELEVATION
1/8" = 1'-0"

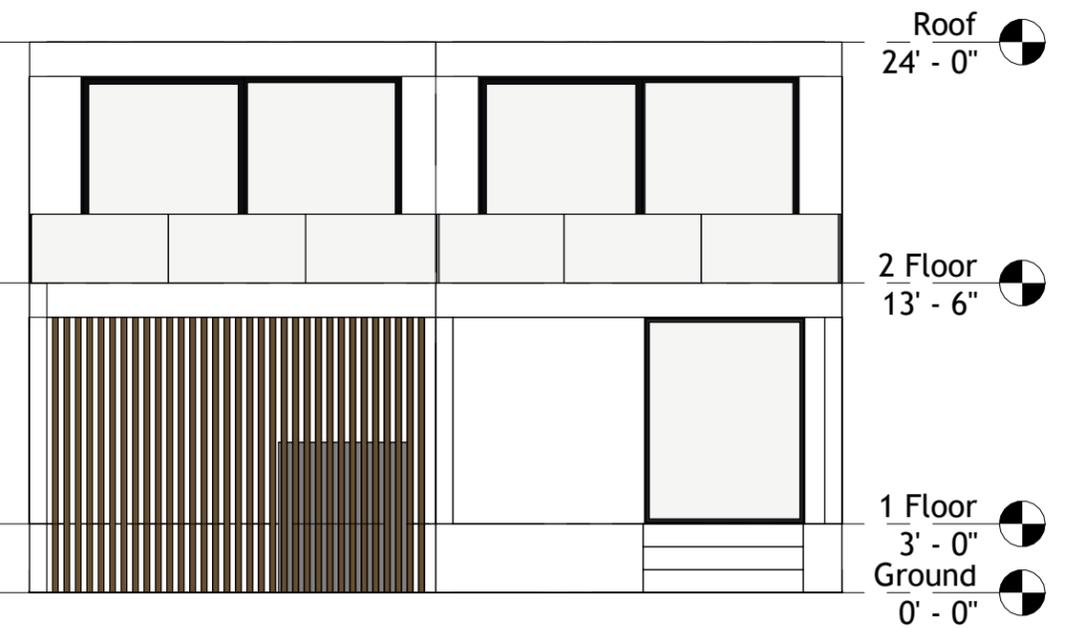

3 REAR ELEVATION
1/8" = 1'-0"

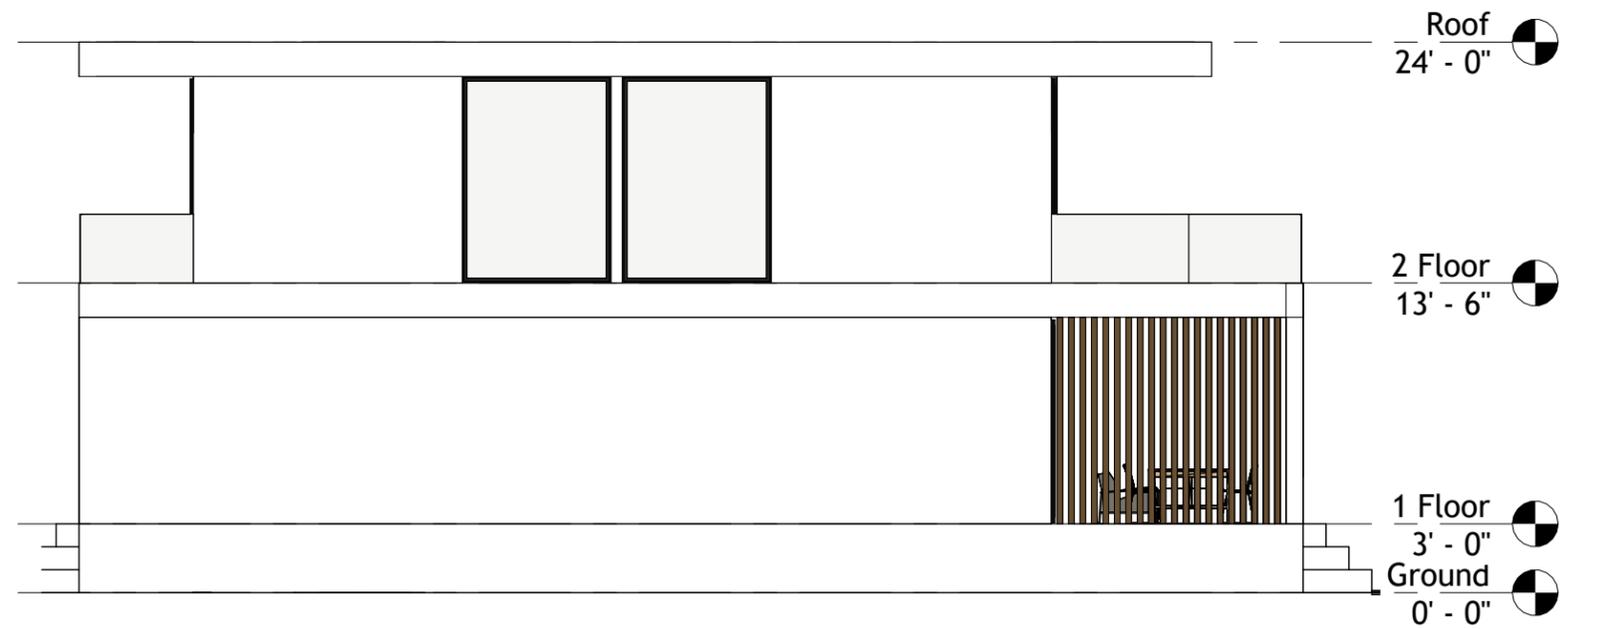

4 SIDE 2 ELEVATION
1/8" = 1'-0"

VILLA BEACH

MAYAN SUNRISE

Notes:

Scale 1/8" = 1'-0"



PROJECT:

ADDRESS:

CLIENT:

Client Name

ARCHITECT:

Jovi Caribbean Properties
2 Main Street South,
Placencia,
Belize

CONTENT:

A104

ELEVATIONS

PLANS:

DATE:

09.12.2023

VERSION:

01

VILLA BEACH

MAYAN SUNRISE

Notes:

Scale 1/8" = 1'-0"



PROJECT:

ADDRESS:

CLIENT:

Client Name

ARCHITECT:

Jovi Caribbean Properties
2 Main Street South,
Placencia,
Belize

CONTENT:

A105

SECTIONS


PLANS:

DATE:


09.12.2023

VERSION:


01

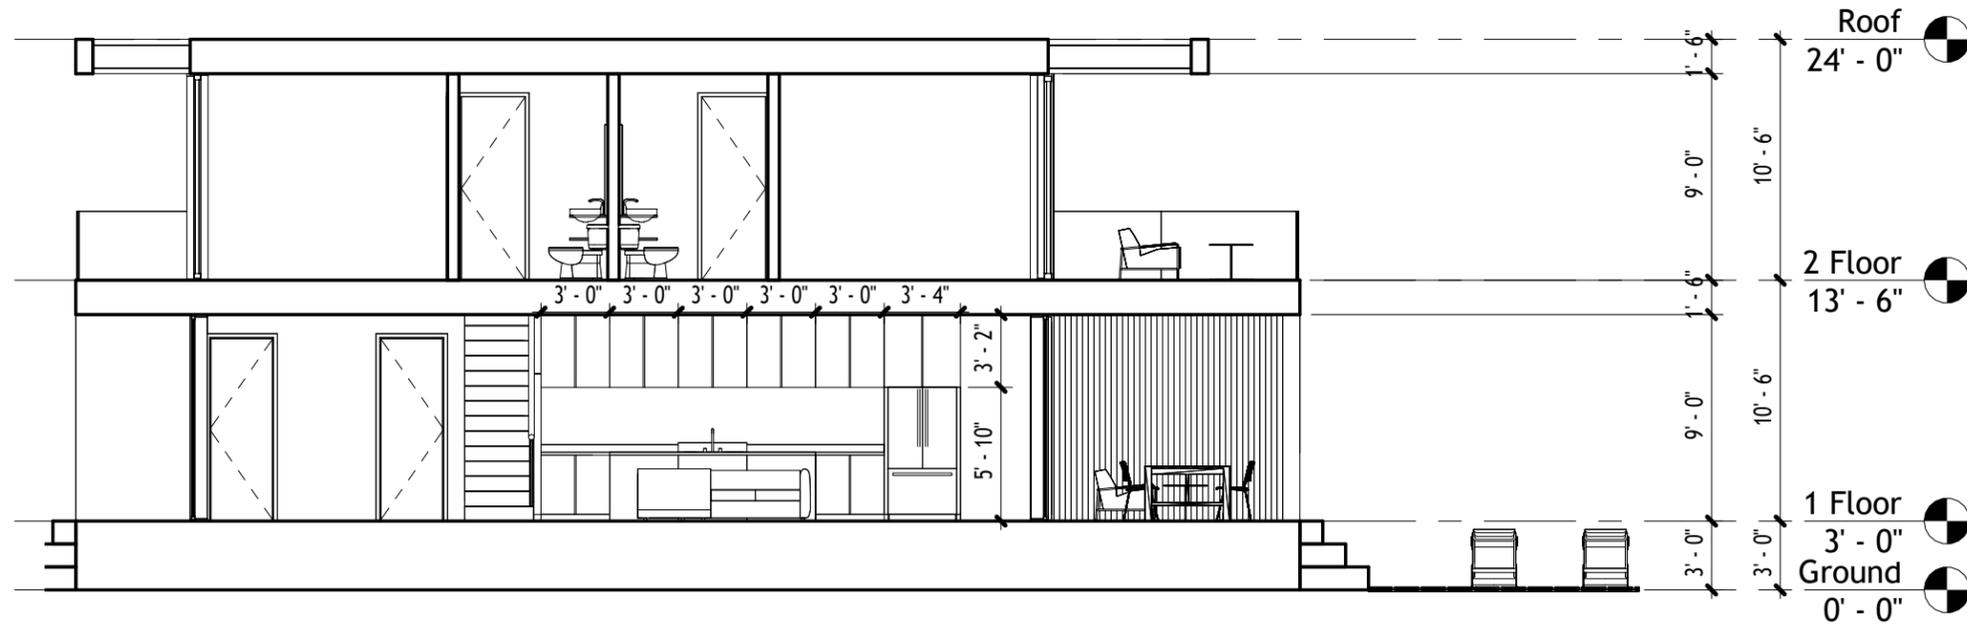


1 Section 1
1/8" = 1'-0"

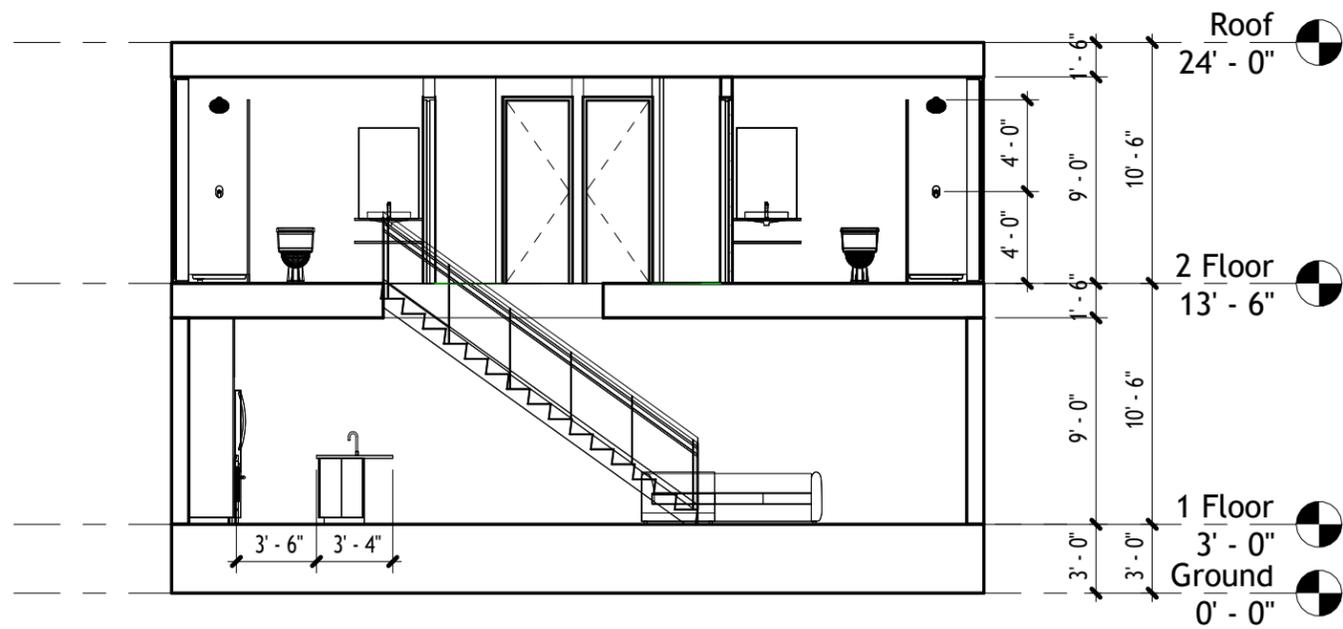

2 Section 2
1/8" = 1'-0"

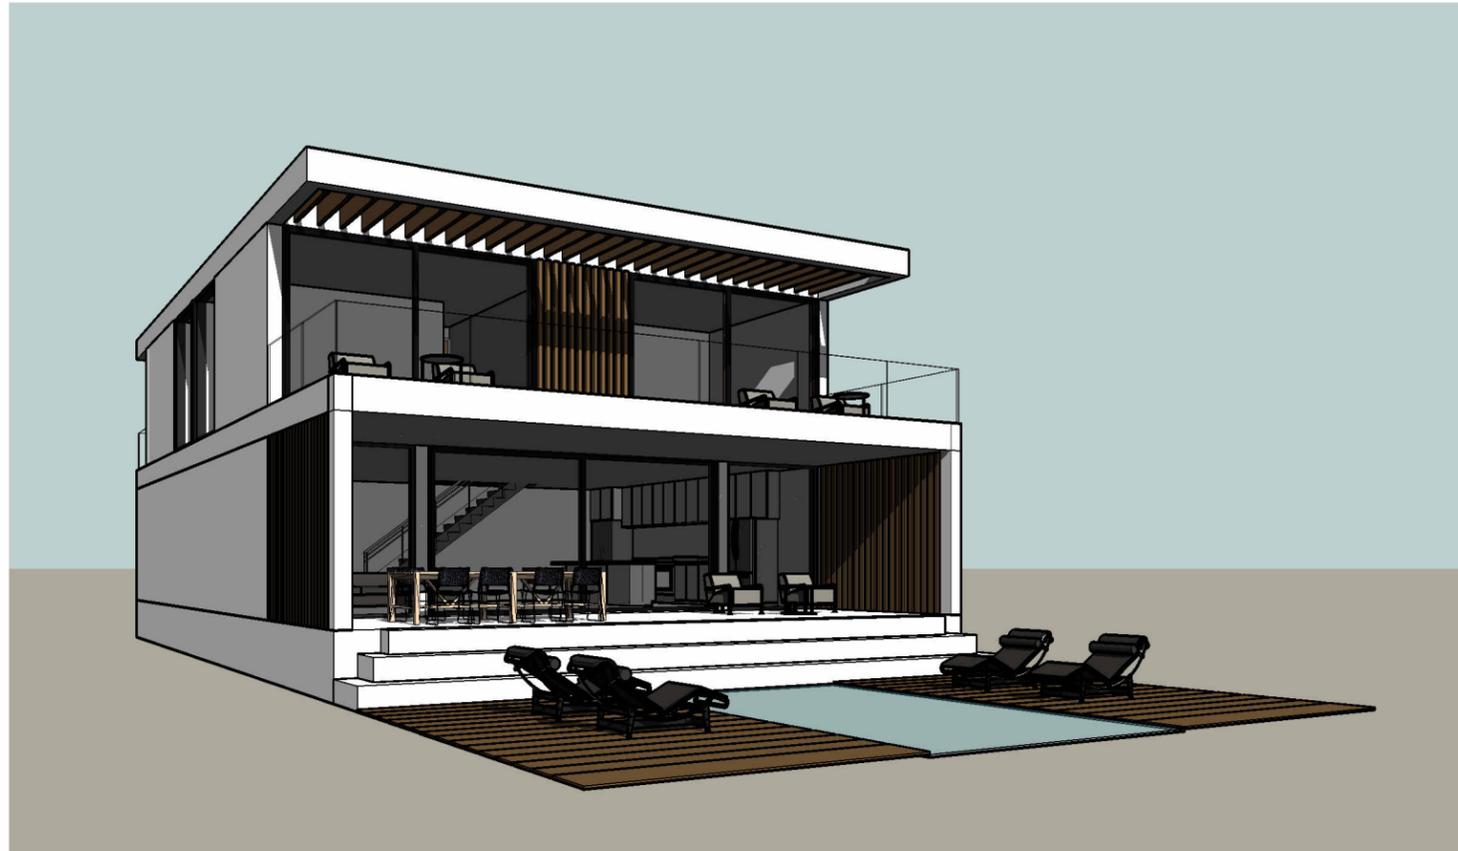

1 3D View 1

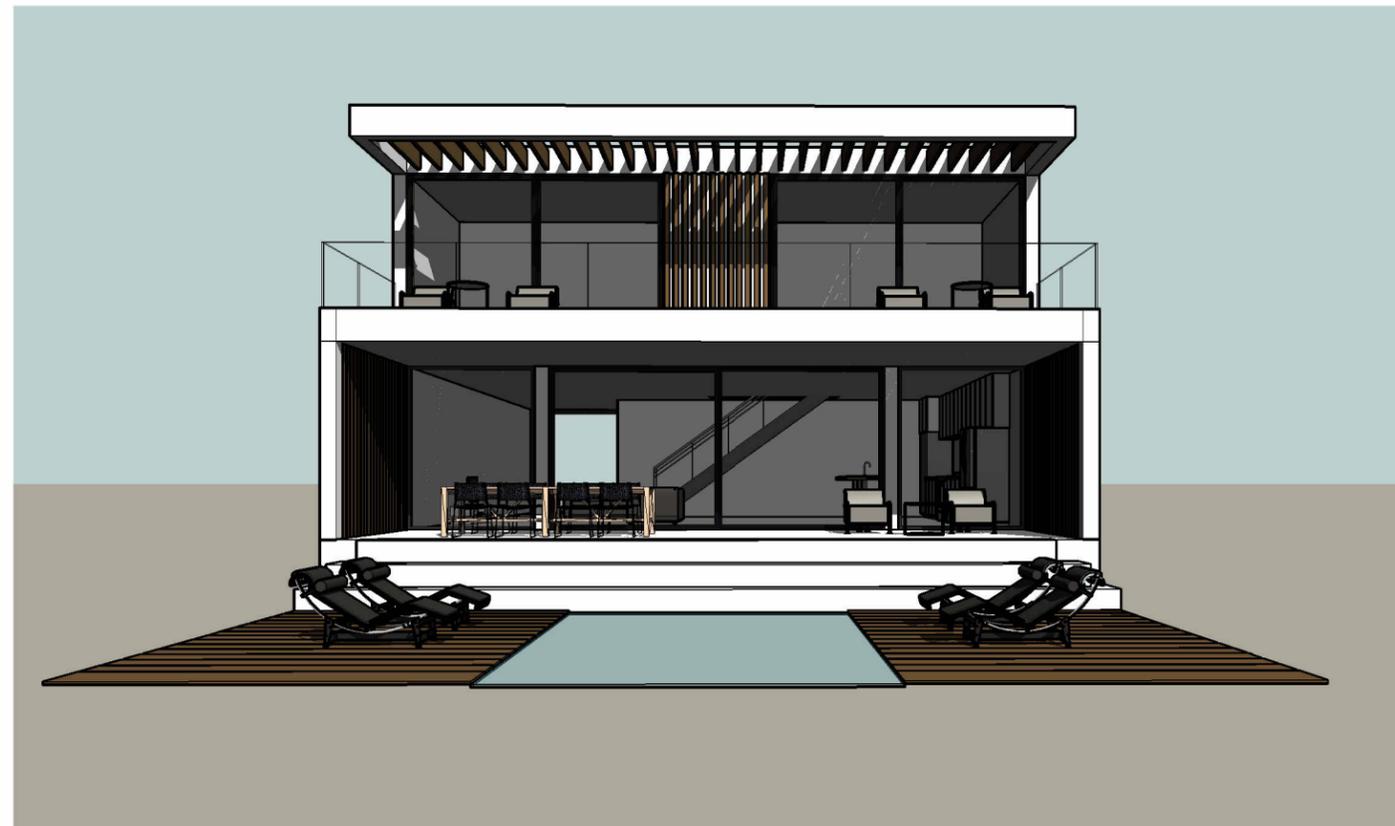

2 3D View 2

VILLA BEACH

MAYAN SUNRISE

Notes:

Scale



PROJECT:

ADDRESS:

CLIENT:

Client Name

ARCHITECT:
Jovi Caribbean Properties
2 Main Street South,
Placencia,
Belize

CONTENT:
A106

3D VIEWS

PLANS:

DATE:
09.12.2023

VERSION:
01



1 3D View 3



2 3D View 4

VILLA BEACH

MAYAN SUNRISE

Notes:

Scale



PROJECT:

ADDRESS:

CLIENT:

Client Name

ARCHITECT:

Jovi Caribbean Properties
2 Main Street South,
Placencia,
Belize

CONTENT:

A107

3D VIEWS

PLANS:

DATE:

09.12.2023

VERSION:

01